


FLOOR PLAN

SCALE: 1/4" = 1'-0"

SQUARE FOOTAGE CALCULATIONS
 TOTAL LIVING S.F. - 3409 S.F.
 TOTAL SLAB - 4980 S.F.

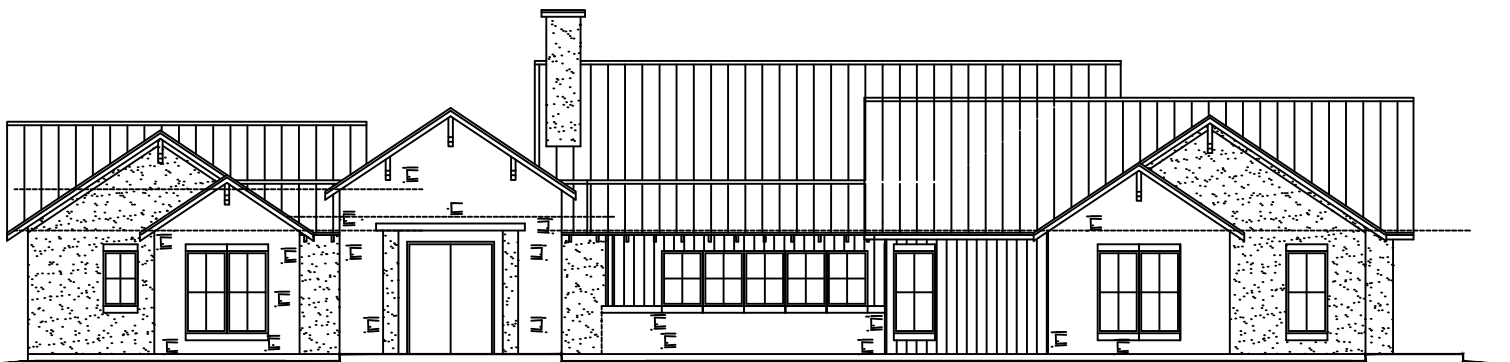

FRONT ELEVATION

SCALE: 1/4" = 1'-0"